

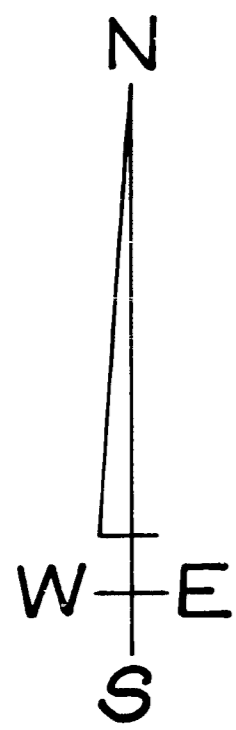


MANITOU TRAILS

BEING A SUBDIVISION PART OF THE N.E. 1/4 OF SECTION 27, THE N.E. 1/4 OF N.W. 1/4 OF SECTION 27, AND PART OF S. 1/2 OF SECTION 22, T.36N, R.4E, ROGERS TWP, PRESQUE ISLE COUNTY, MICHIGAN.

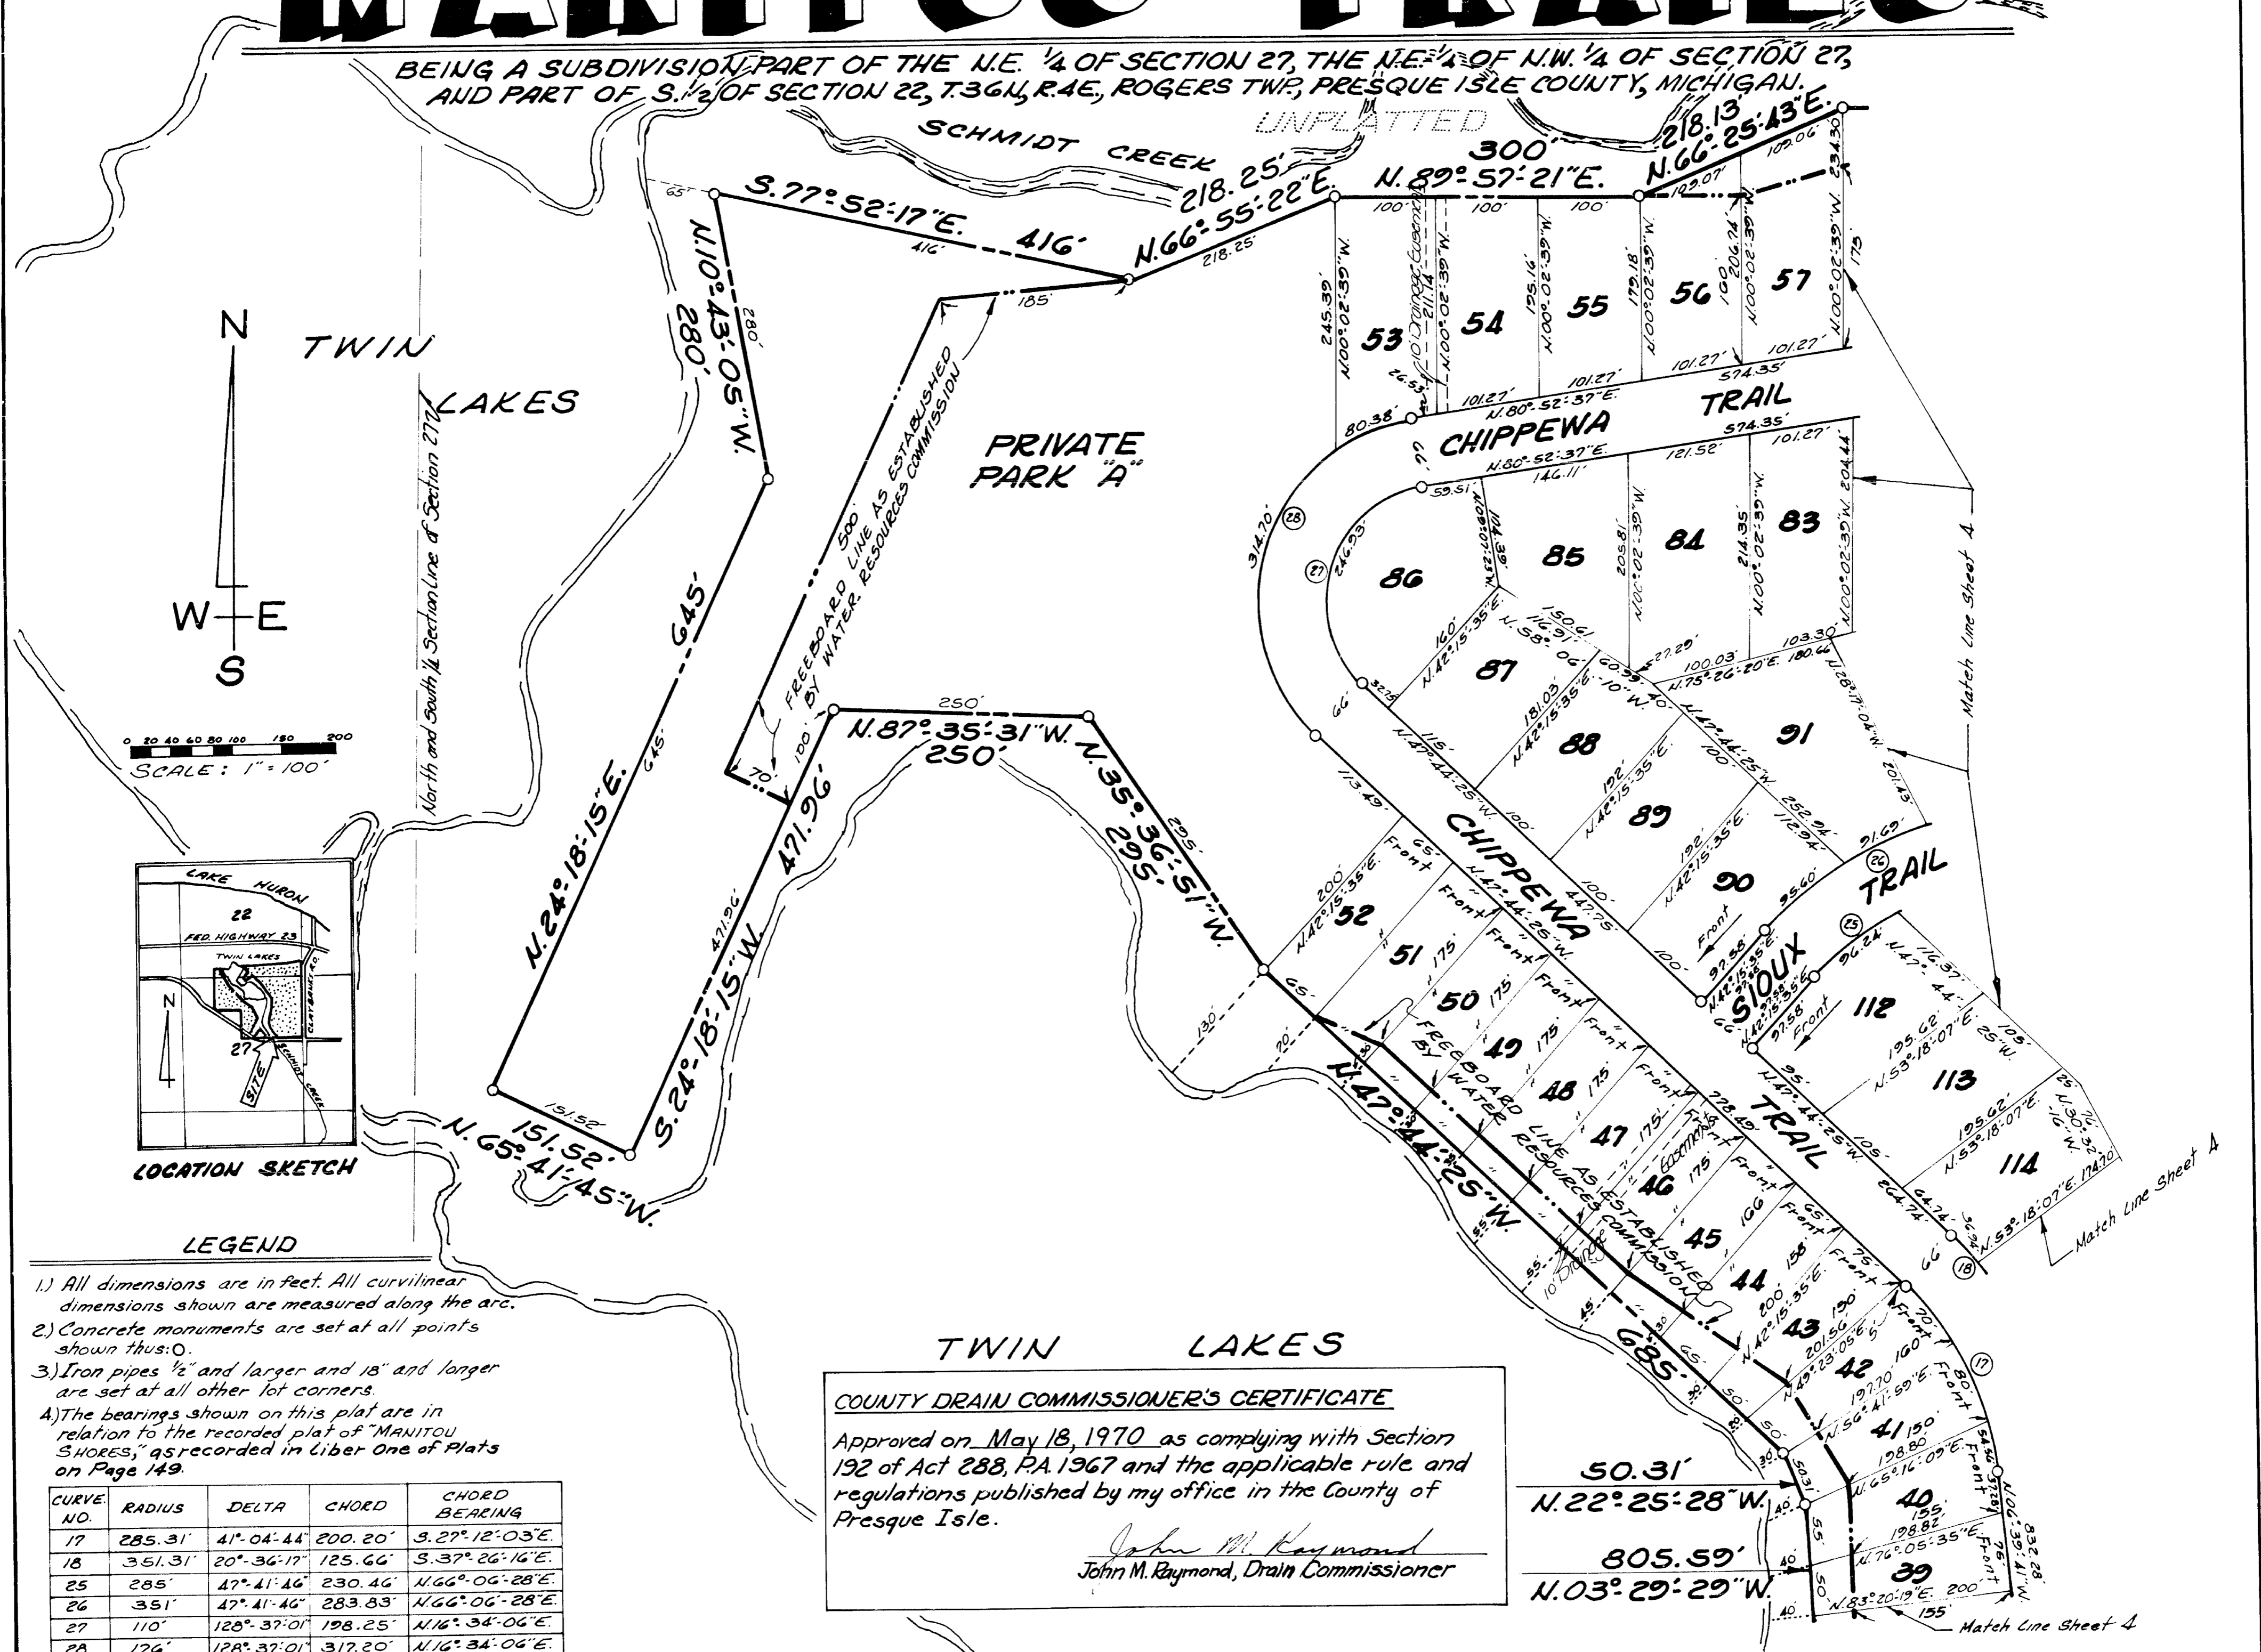

SCALE: 1" = 100'

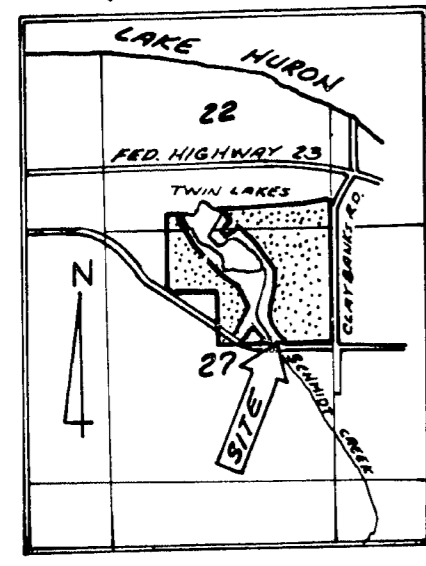

LEGEND

- 1.) All dimensions are in feet. All curvilinear dimensions shown are measured along the arc.
- 2.) Concrete monuments are set at all points shown thus: O.
- 3.) Iron pipes 1/2" and larger and 18" and larger are set at all other lot corners.
- 4.) The bearings shown on this plat are in relation to the recorded plat of "MANITOU SHORES," as recorded in Liber One of Plats on Page 149.

CURVE NO.	RADIUS	DELTA	CHORD	CHORD BEARING
17	285.31'	41°-04'-44"	200.20'	S.27°-12'-03"E.
18	351.31'	20°-36'-17"	125.66'	S.37°-26'-16"E.
25	285'	47°-41'-46"	230.46'	N.66°-06'-28"E.
26	351'	47°-41'-46"	283.83'	N.66°-06'-28"E.
27	110'	128°-37'-01"	198.25'	N.16°-34'-06"E.
28	176'	128°-37'-01"	317.20'	N.16°-34'-06"E.

COUNTY DRAIN COMMISSIONER'S CERTIFICATE
 Approved on May 18, 1970 as complying with Section 192 of Act 288, P.A. 1967 and the applicable rule and regulations published by my office in the County of Presque Isle.
John M. Raymond
 John M. Raymond, Drain Commissioner

50.31'
 N.22°-25'-28"W.
 805.59'
 N.03°-29'-29"W.

Match Line Sheet 4